
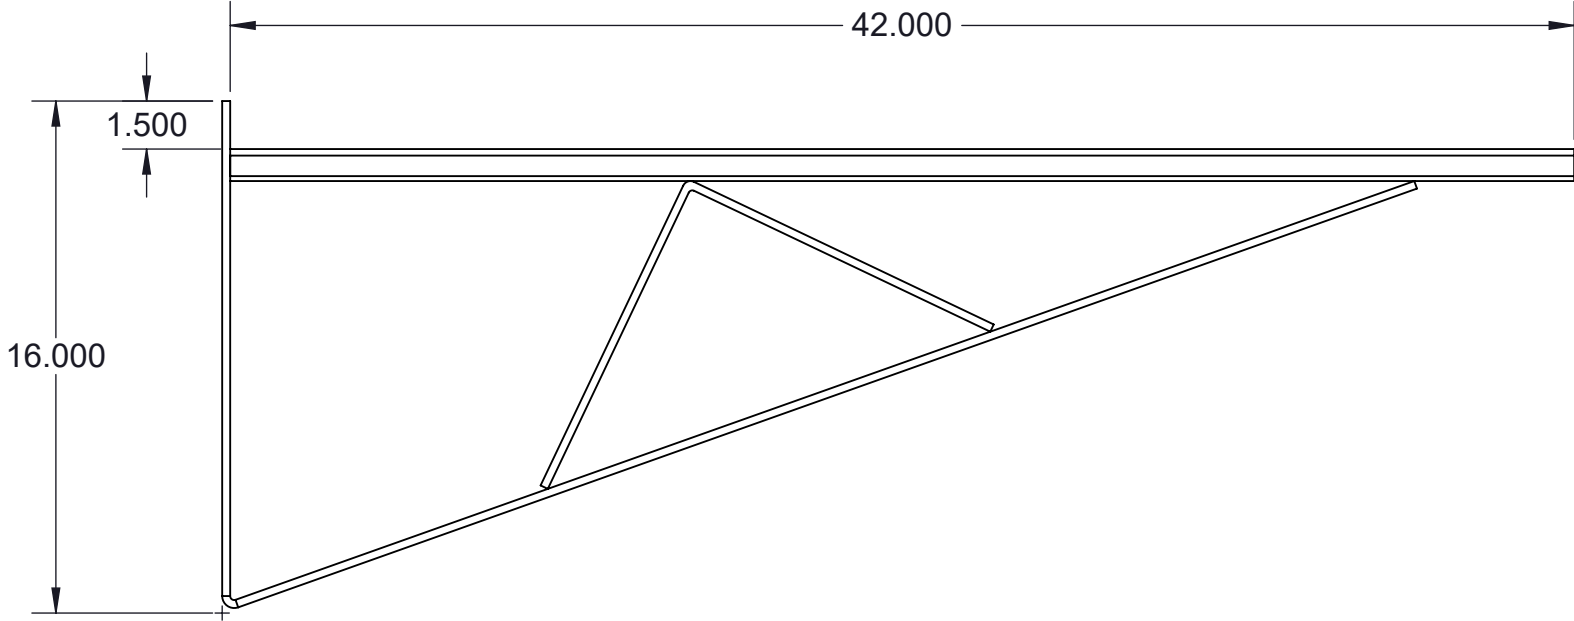



TSGC42WB-(\*) GUSSETED CHANNEL WALL BRACKET SUPPORT, 42"L

(\*) INSERT MATERIAL/FINISH:  
ZN - GALVANIZED  
HD - HOT DIP  
S6 - STAINLESS STEEL 316  
S4 - STAINLESS STEEL 304  
AL - ALUMINUM

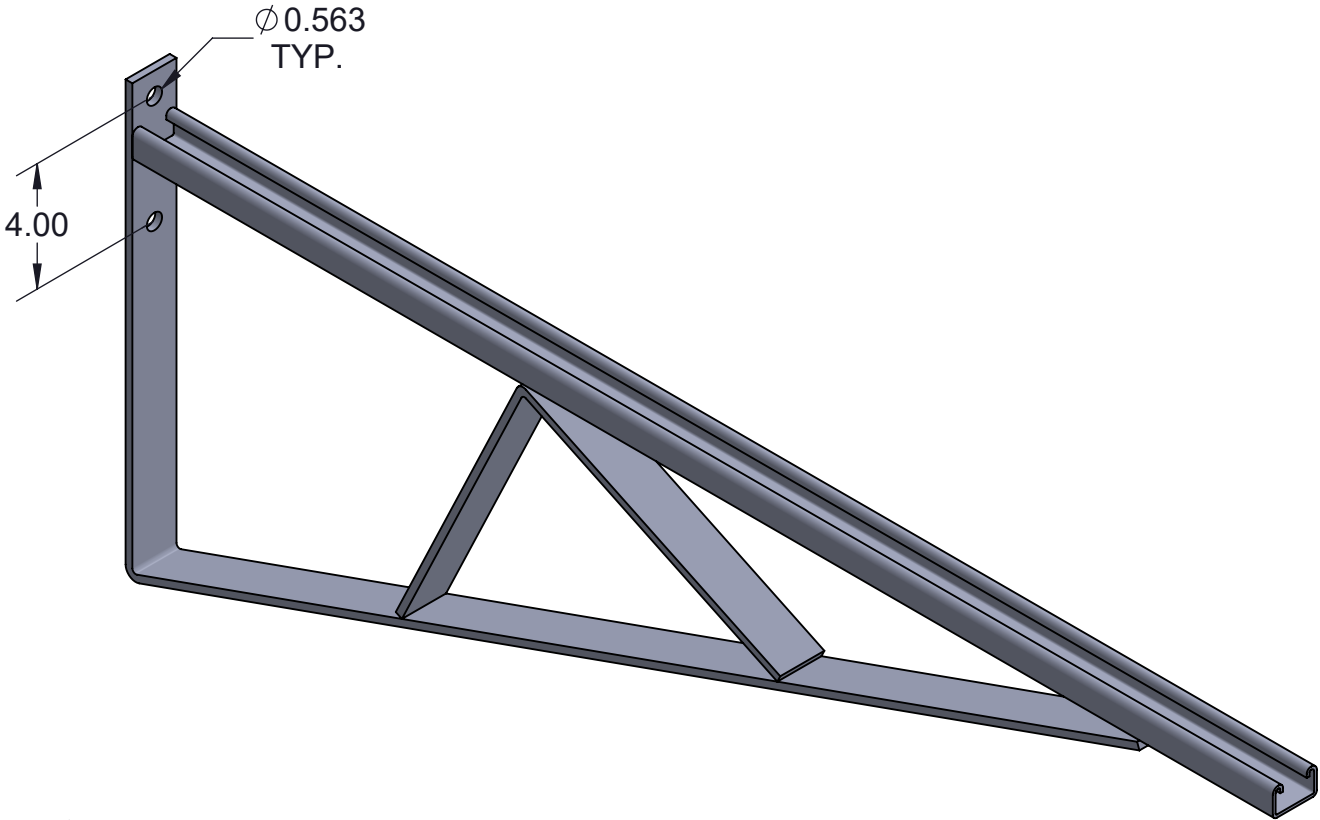

**NOTES:**  
1) ALL DIMENSIONS SHOWN ARE NOMINAL.  
2) DIMENSIONS SHOWN ARE IN INCHES UNLESS OTHERWISE NOTED.

PROPRIETARY AND CONFIDENTIAL THE INFORMATION CONTAINED IN THIS DRAWING IS THE SOLE PROPERTY OF CT INNOVATIONS. ANY REPRODUCTION IN PART OR AS A WHOLE WITHOUT THE WRITTEN PERMISSION OF CT INNOVATIONS IS PROHIBITED.			
		TITLE: <b>TSGC42WB-(*) GUSSETED CHANNEL WALL BRACKET SUPPORT, 42"L</b>	
DRAWN BY/DATE: LW 09JAN2024		SIZE: <b>B</b>	DWG. NO.: <b>CTI-S12026</b>
APPROVED BY/DATE: JDG 02FEB2024		SCALE: <b>NTS</b>	REV: <b>A</b>
		CAD FILE NAME: TSGCXXWB_A CAD SAVE DATE: Friday, March 1, 2024 5:50:24 PM	SHEET: <b>1 OF 1</b>