
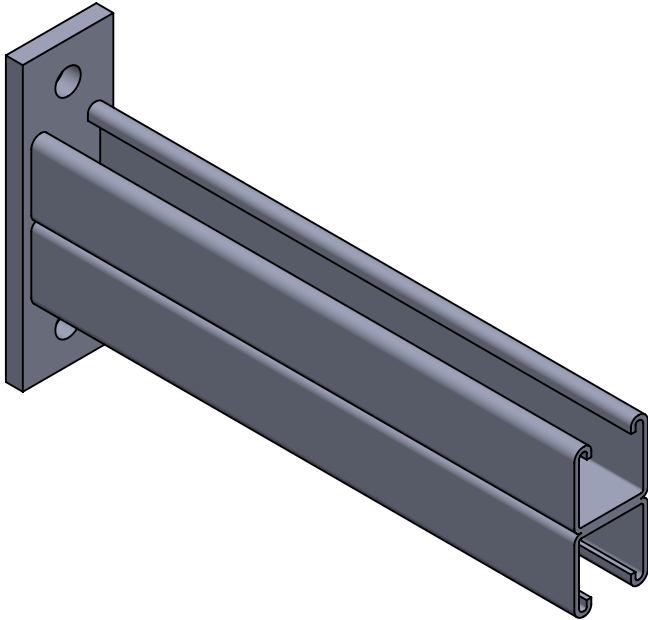



TSDC12WB-(*) DOUBLE CHANNEL WALL BRACKET SUPPORT , 12"L

- (*) INSERT MATERIAL/FINISH:
- ZN - GALVANIZED
 - HD - HOT DIP
 - S6 - STAINLESS STEEL 316
 - S4 - STAINLESS STEEL 304
 - AL - ALUMINUM

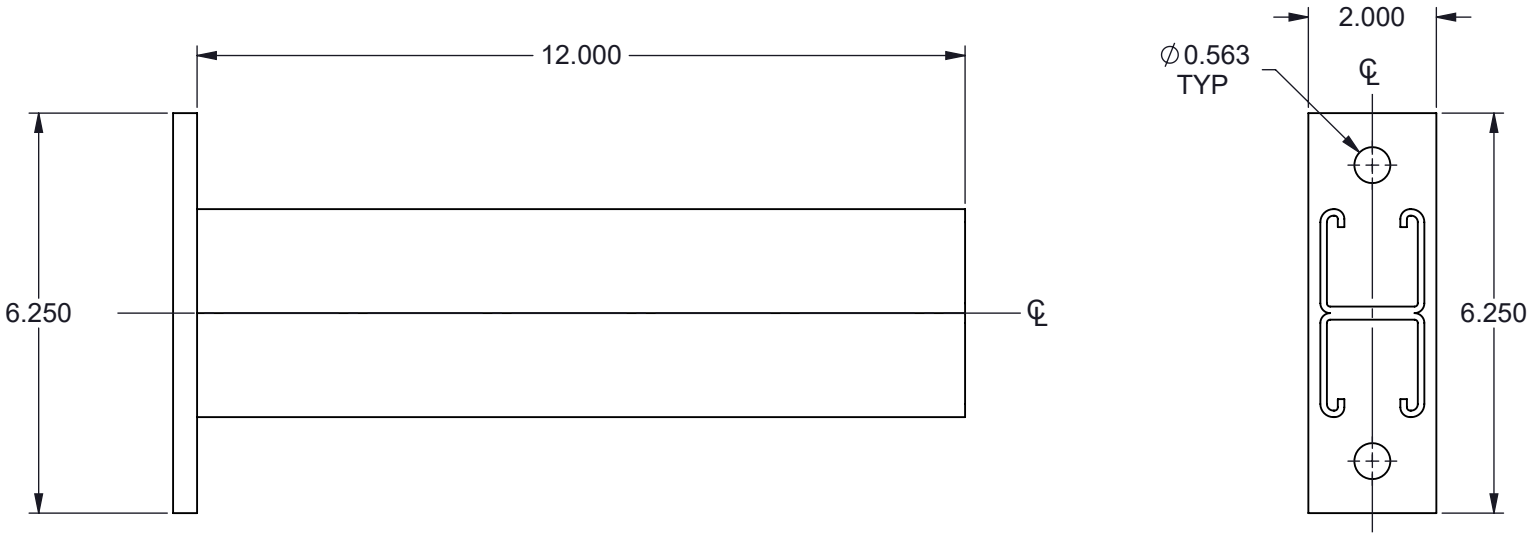

ISOMETRIC VIEW

- NOTES:**
- 1) ALL DIMENSIONS SHOWN ARE NOMINAL.
 - 2) DIMENSIONS SHOWN ARE IN INCHES UNLESS OTHERWISE NOTED.

PROPRIETARY AND CONFIDENTIAL THE INFORMATION CONTAINED IN THIS DRAWING IS THE SOLE PROPERTY OF CT INNOVATIONS. ANY REPRODUCTION IN PART OR AS A WHOLE WITHOUT THE WRITTEN PERMISSION OF CT INNOVATIONS IS PROHIBITED.			
		TITLE: TSDC12WB-(*) DOUBLE CHANNEL WALL BRACKET SUPPORT , 12"L	
DRAWN BY/DATE: DL 26JAN2024	SIZE: B	DWG. NO.: CTI-S12072	REV: A
APPROVED BY/DATE: JDG 02FEB2024	SCALE: NTS	CAD FILE NAME: CTI-S12072_A CAD SAVE DATE: Tuesday, February 27, 2024 8:45:04 AM	SHEET: 1 OF 1