
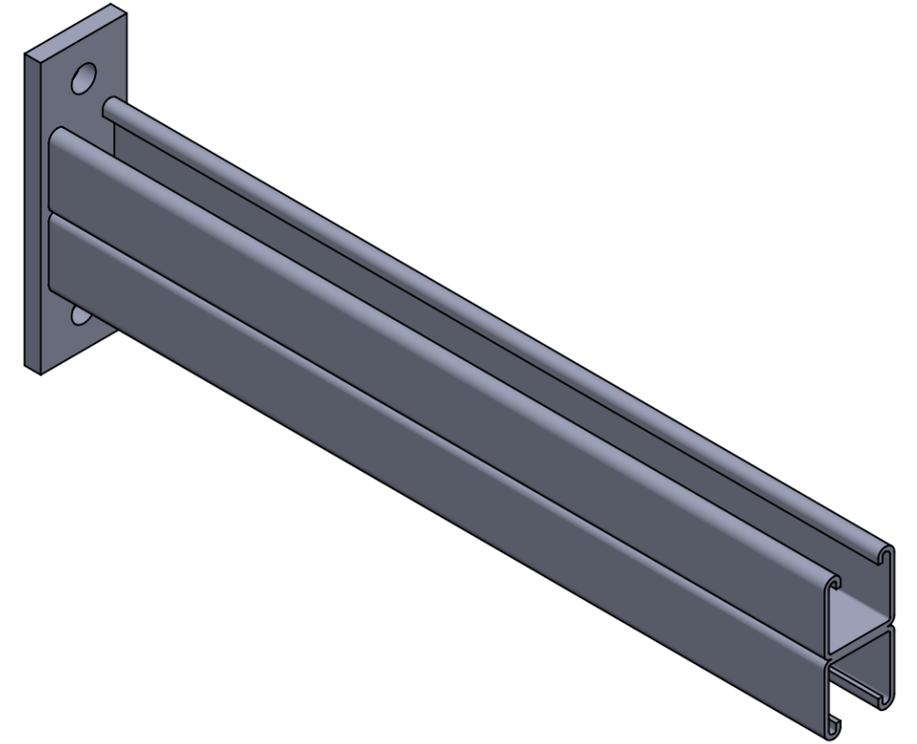


TSDC18WB-(*) DOUBLE CHANNEL WALL BRACKET SUPPORT , 18"L

(*) INSERT MATERIAL/FINISH:
 ZN - GALVANIZED
 HD - HOT DIP
 S6 - STAINLESS STEEL 316
 S4 - STAINLESS STEEL 304
 AL - ALUMINUM

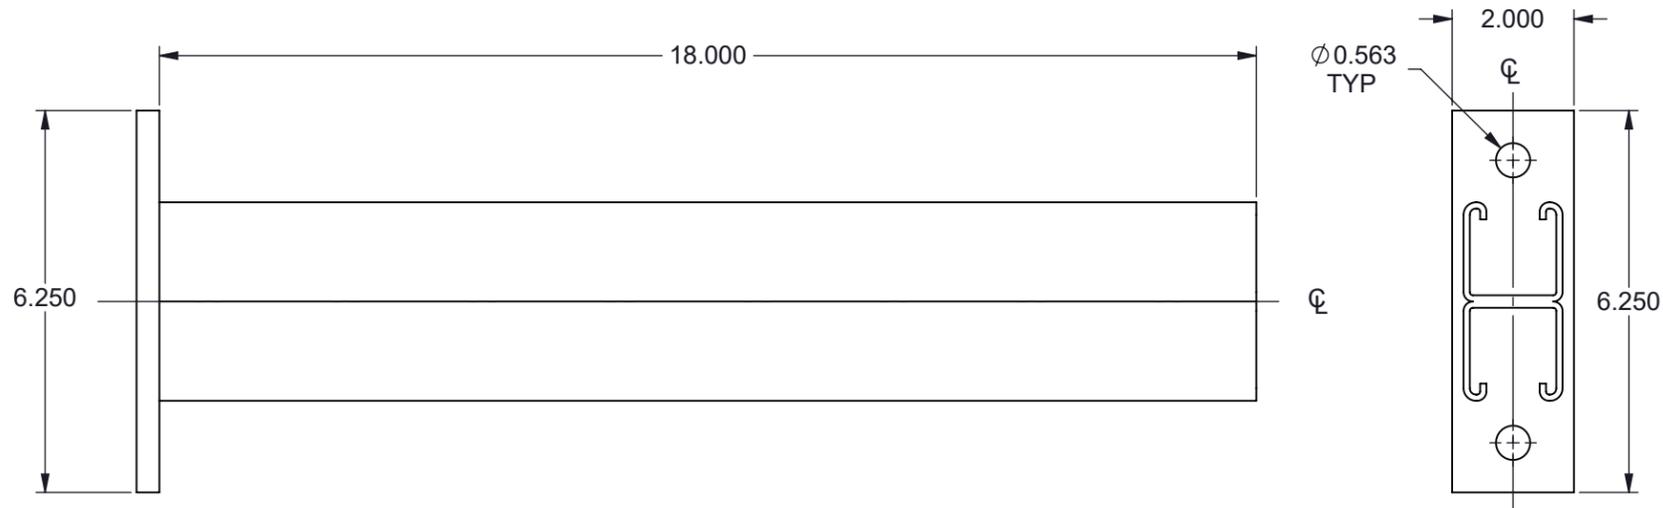

ISOMETRIC VIEW

NOTES:

- 1) ALL DIMENSIONS SHOWN ARE NOMINAL.
- 2) DIMENSIONS SHOWN ARE IN INCHES UNLESS OTHERWISE NOTED.

PROPRIETARY AND CONFIDENTIAL THE INFORMATION CONTAINED IN THIS DRAWING IS THE SOLE PROPERTY OF CT INNOVATIONS. ANY REPRODUCTION IN PART OR AS A WHOLE WITHOUT THE WRITTEN PERMISSION OF CT INNOVATIONS IS PROHIBITED.

 CT INNOVATIONS	TITLE: TSDC18WB-(*) DOUBLE CHANNEL WALL BRACKET SUPPORT , 18"L			
	DRAWN BY/DATE: DL 26JAN2024	SIZE: B	DWG. NO.: CTI-S12073	REV: A
	APPROVED BY/DATE: JDG 02FEB2024	SCALE: NTS	CAD FILE NAME: CTI-S12073_A CAD SAVE DATE: Tuesday, February 27, 2024 1:54:39 PM	SHEET: 1 OF 1