
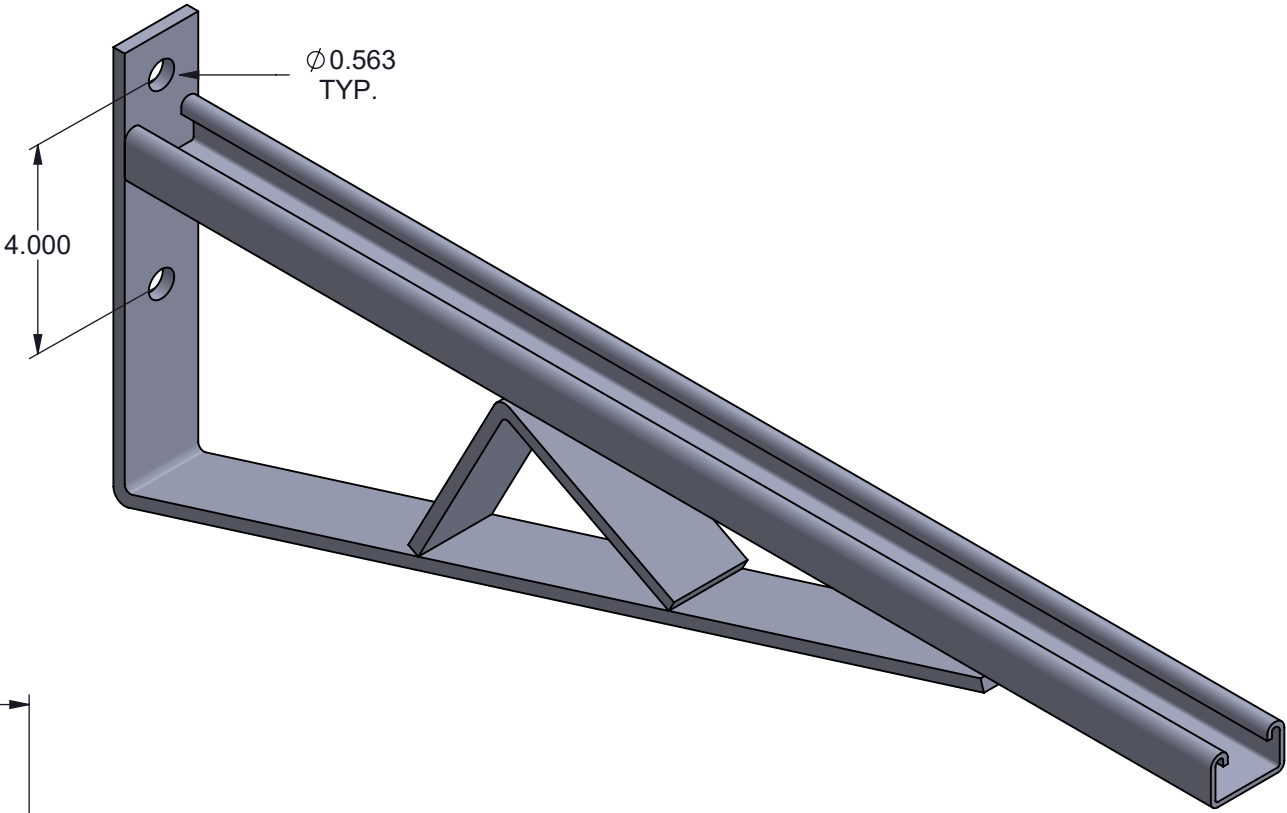



TSGC24WB-(\*) GUSSETED CHANNEL WALL BRACKET SUPPORT, 24"L

- (\*) INSERT MATERIAL/FINISH:  
ZN - GALVANIZED  
HD - HOT DIP  
S6 - STAINLESS STEEL 316  
S4 - STAINLESS STEEL 304  
AL - ALUMINUM

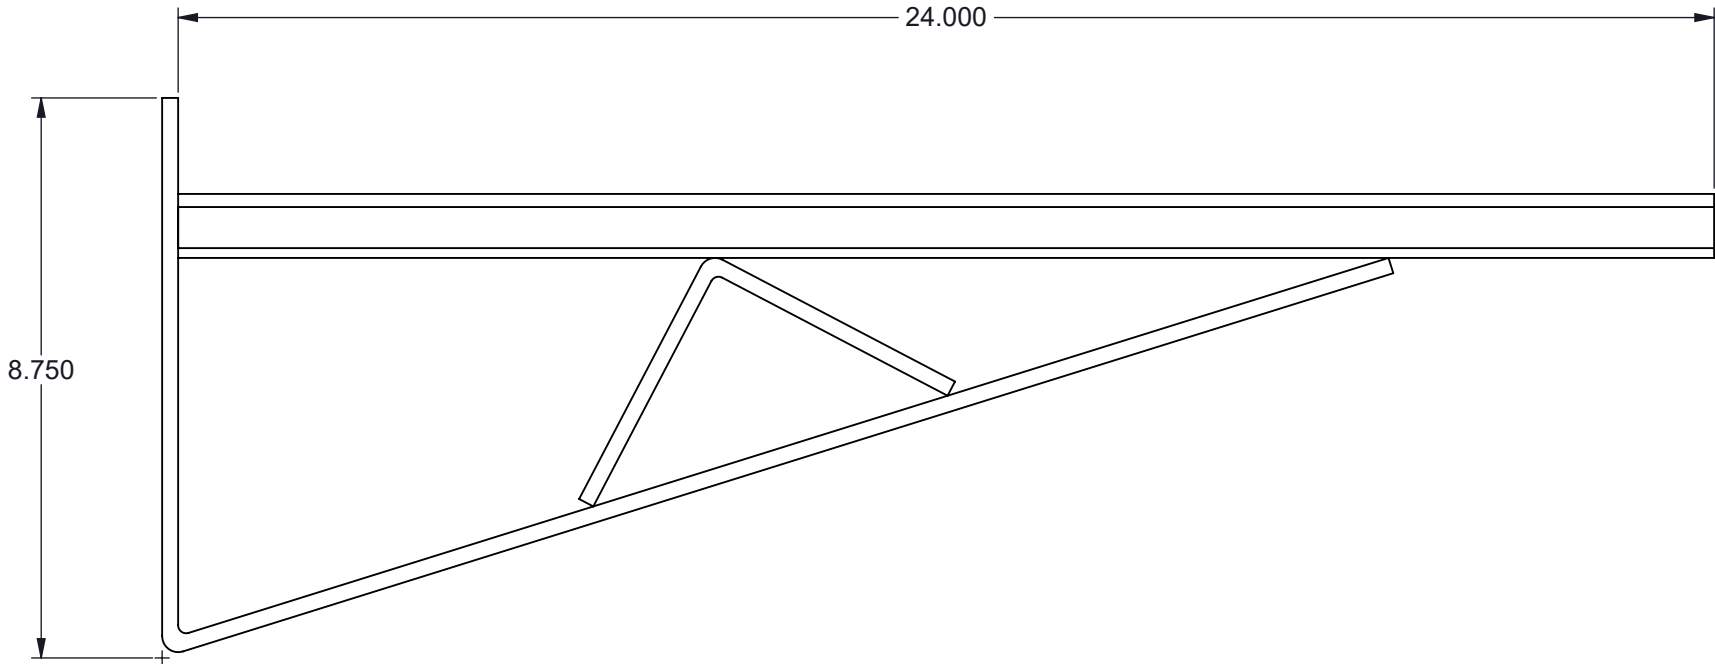

ISOMETRIC VIEW

- NOTES:**  
1) ALL DIMENSIONS SHOWN ARE NOMINAL.  
2) DIMENSIONS SHOWN ARE IN INCHES UNLESS OTHERWISE NOTED.

|   |  |   |                                |
|---|--|---|--------------------------------|
| PROPRIETARY AND CONFIDENTIAL THE INFORMATION CONTAINED IN THIS DRAWING IS THE SOLE PROPERTY OF CT INNOVATIONS. ANY REPRODUCTION IN PART OR AS A WHOLE WITHOUT THE WRITTEN PERMISSION OF CT INNOVATIONS IS PROHIBITED. |  |   |                                |
|    |  | TITLE:<br><b>TSGC24WB-(*)<br/>GUSSETED CHANNEL WALL BRACKET SUPPORT,<br/>24"L</b> |                                |
| DRAWN BY/DATE:<br>LW 29JAN2024  |  | SIZE:<br><b>B</b>   | DWG. NO.:<br><b>CTI-S12083</b> |
| APPROVED BY/DATE:<br>JDG 02FEB2024  |  | SCALE:<br><b>NTS</b>  | REV:<br><b>A</b>               |
|   |  | CAD FILE NAME: TSGCXXWB_A<br>CAD SAVE DATE: Tuesday, February 27, 2024 9:07:48 AM | SHEET:<br><b>1 OF 1</b>        |