
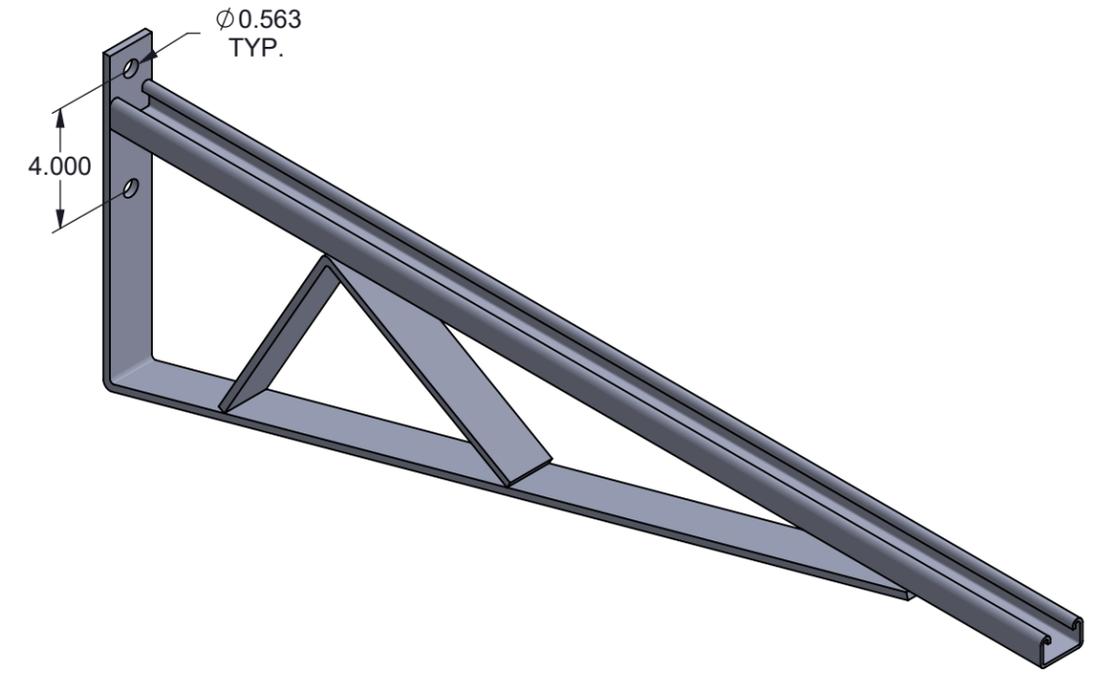


TSGC36WB-(*) GUSSETED CHANNEL WALL BRACKET SUPPORT, 36"L

- (*) INSERT MATERIAL/FINISH:
 ZN - GALVANIZED
 HD - HOT DIP
 S6 - STAINLESS STEEL 316
 S4 - STAINLESS STEEL 304
 AL - ALUMINUM

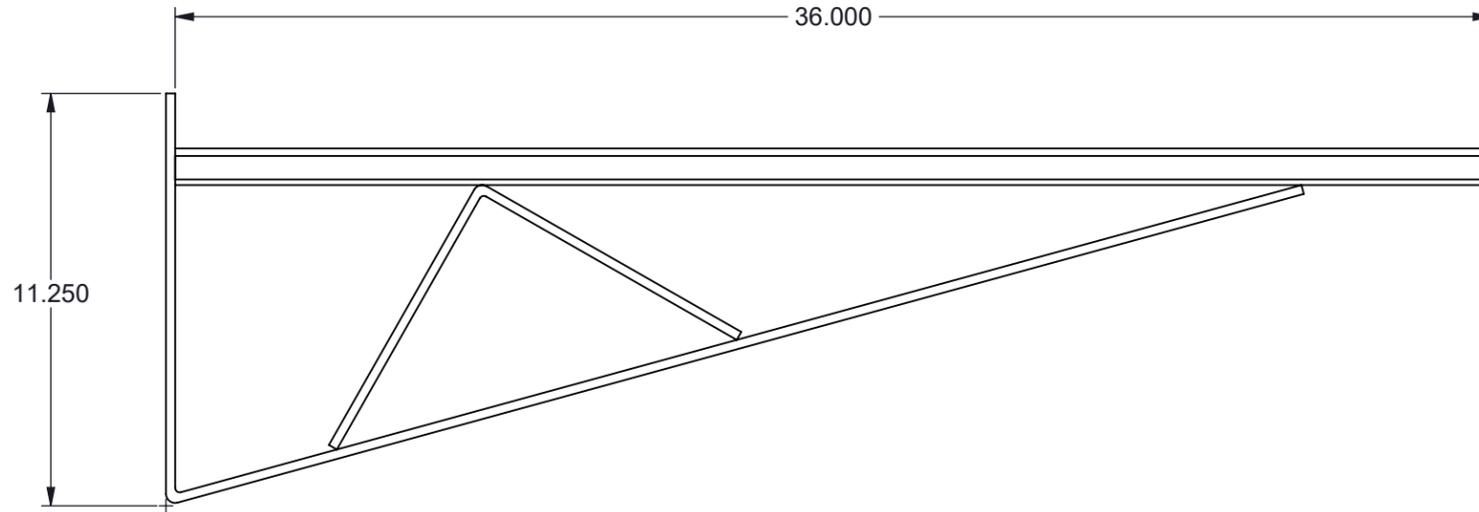

ISOMETRIC VIEW

NOTES:

- 1) ALL DIMENSIONS SHOWN ARE NOMINAL.
- 2) DIMENSIONS SHOWN ARE IN INCHES UNLESS OTHERWISE NOTED.

PROPRIETARY AND CONFIDENTIAL THE INFORMATION CONTAINED IN THIS DRAWING IS THE SOLE PROPERTY OF CT INNOVATIONS. ANY REPRODUCTION IN PART OR AS A WHOLE WITHOUT THE WRITTEN PERMISSION OF CT INNOVATIONS IS PROHIBITED.

 CT INNOVATIONS	TITLE: TSGC36WB-(*) GUSSETED CHANNEL WALL BRACKET SUPPORT, 36"L		
	DRAWN BY/DATE: LW 29JAN2024	SIZE: B	DWG. NO.: CTI-S12085
APPROVED BY/DATE: JDG 02FEB2024	SCALE: NTS	CAD FILE NAME: TSGCXXWB_A CAD SAVE DATE: Tuesday, February 27, 2024 2:06:26 PM	SHEET: 1 OF 1