
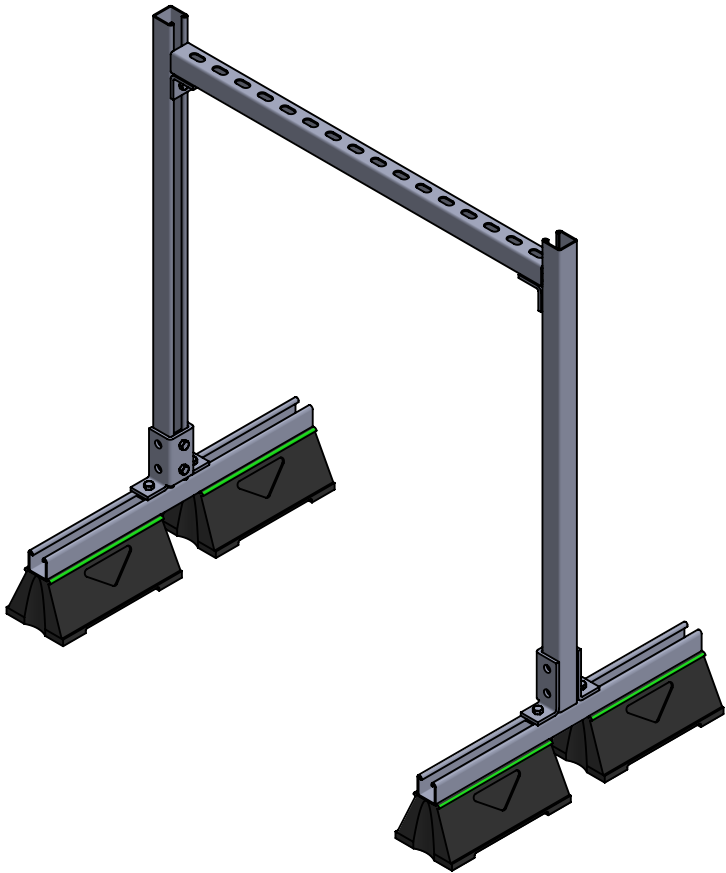
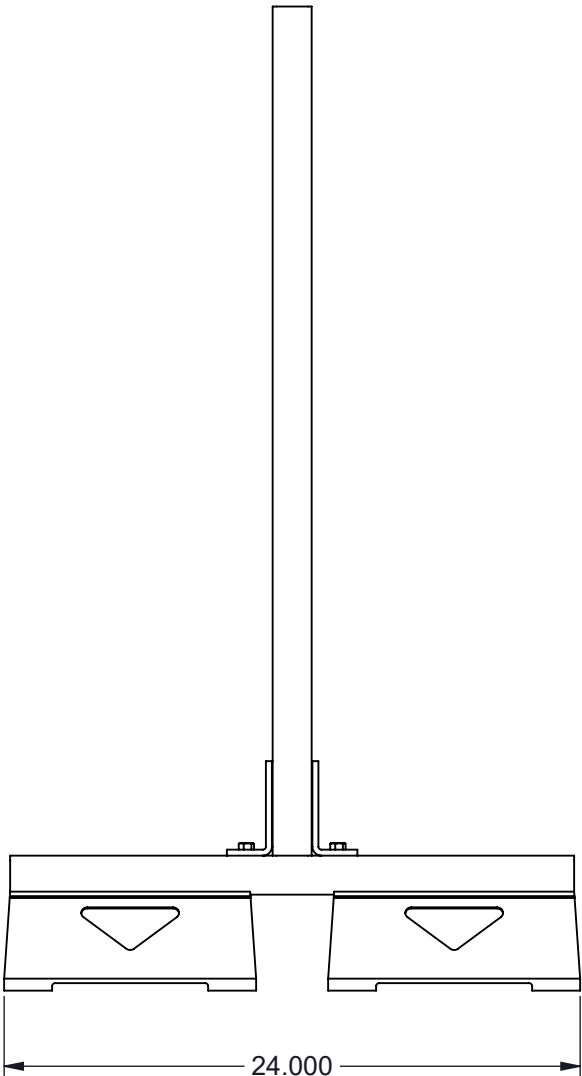



PART NO.
TSRB-E-41X36X24-(*)

(*) INSERT MATERIAL/FINISH:
ZN - GALVANIZED
HD - HOT DIP

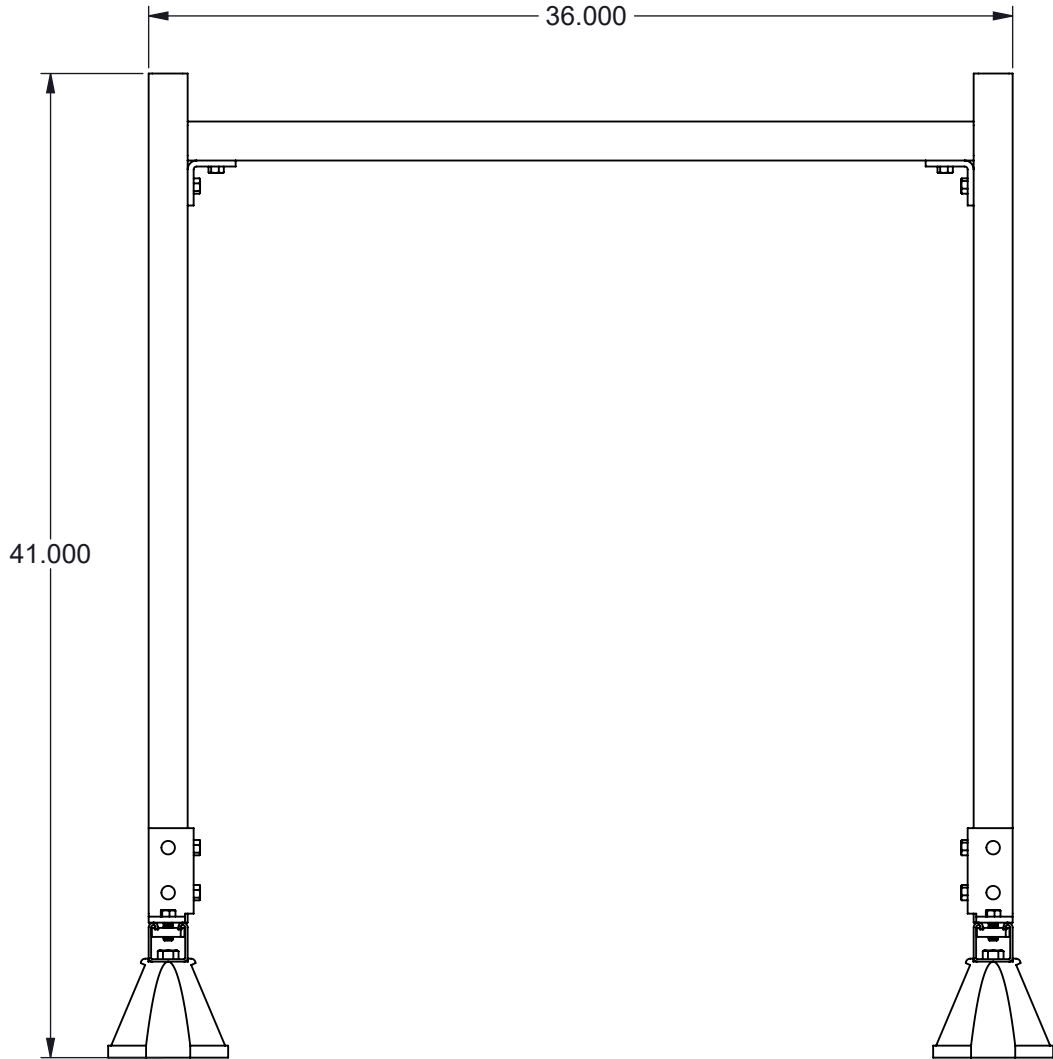

ISOMETRIC VIEW

NOTES:
1) ALL DIMENSIONS SHOWN ARE NOMINAL.
2) DIMENSIONS SHOWN ARE IN INCHES UNLESS OTHERWISE NOTED.

PROPRIETARY AND CONFIDENTIAL THE INFORMATION CONTAINED IN THIS DRAWING IS THE SOLE PROPERTY OF CT INNOVATIONS. ANY REPRODUCTION IN PART OR AS A WHOLE WITHOUT THE WRITTEN PERMISSION OF CT INNOVATIONS IS PROHIBITED.			
		TITLE: TSRB-E-41X36X24-(*) 2 BLOCKS H SUPPORT, 41"H, 36"W, 24"L	
DRAWN BY/DATE: DL 05FEB2024	SIZE: B	DWG. NO.: CTI-S15052	REV: A
APPROVED BY/DATE: JDG 09FEB2024	SCALE: NTS	CAD FILE NAME: TCBN()-DSFW CAD SAVE DATE: Tuesday, February 27, 2024 3:19:51 PM	SHEET: 1 OF 1