

6

5

4


3

2


1

PART NO.	STRUT LENGTH, INCH
TSRB-C-60-(*)	60


(*) INSERT MATERIAL/FINISH:
 ZN - GALVANIZED
 HD - HOT DIP

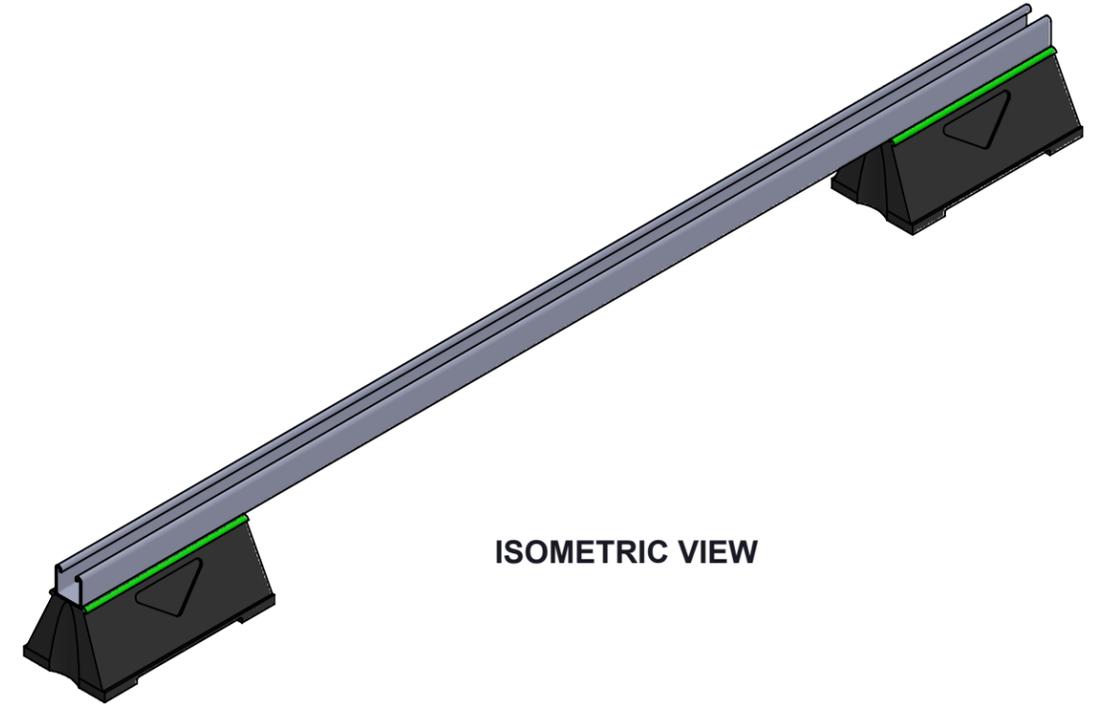

ISOMETRIC VIEW

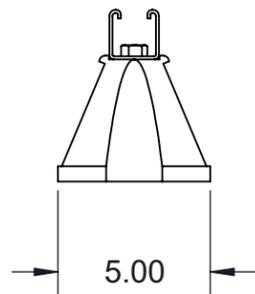

FRONT VIEW

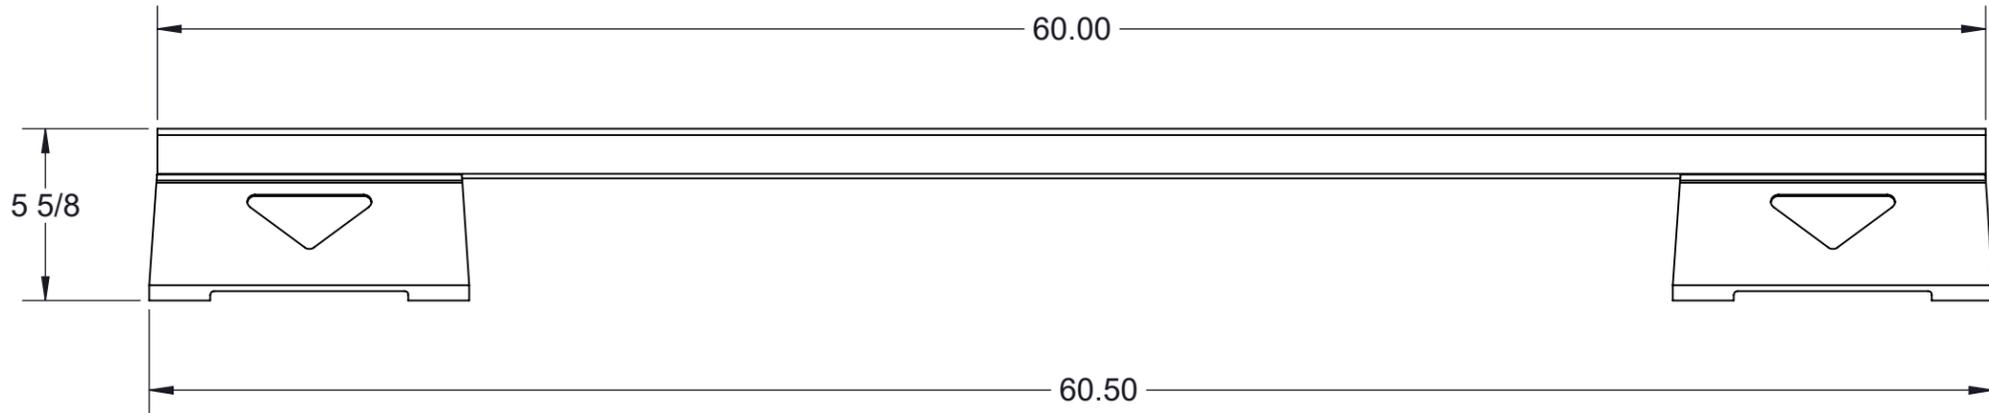

SIDE VIEW

NOTES:
 1) ALL DIMENSIONS SHOWN ARE NOMINAL.
 2) DIMENSIONS SHOWN ARE IN INCHES UNLESS OTHERWISE NOTED.

PROPRIETARY AND CONFIDENTIAL THE INFORMATION CONTAINED IN THIS DRAWING IS THE SOLE PROPERTY OF CT INNOVATIONS. ANY REPRODUCTION IN PART OR AS A WHOLE WITHOUT THE WRITTEN PERMISSION OF CT INNOVATIONS IS PROHIBITED.

 CT INNOVATIONS	TITLE: TSRB-C-60-(*) 2 BLOCKS BRIDGE SUPPORT, 60"L			
	DRAWN BY/DATE: DL 05FEB2024	SIZE: B	DWG. NO.: CTI-S15068	REV: A
	APPROVED BY/DATE: JDG 09FEB2024	SCALE: NTS	CAD FILE NAME: CBN() CAD SAVE DATE: Tuesday, February 27, 2024 3:48:20 PM	SHEET: 1 OF 1

6

5

4

3

2

1