

6

5

4

3




2

1

PART NO.

TSRB-D-24-(*)

(*) INSERT MATERIAL/FINISH:
ZN - GALVANIZED
HD - HOT DIP

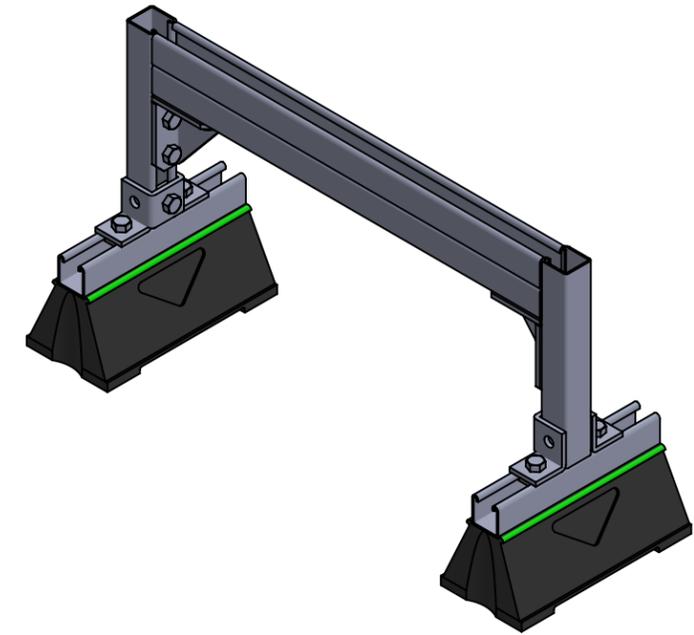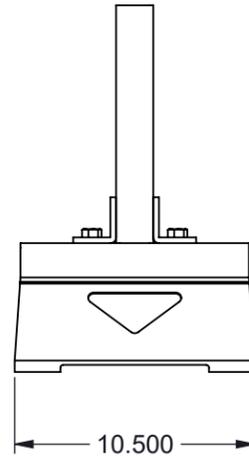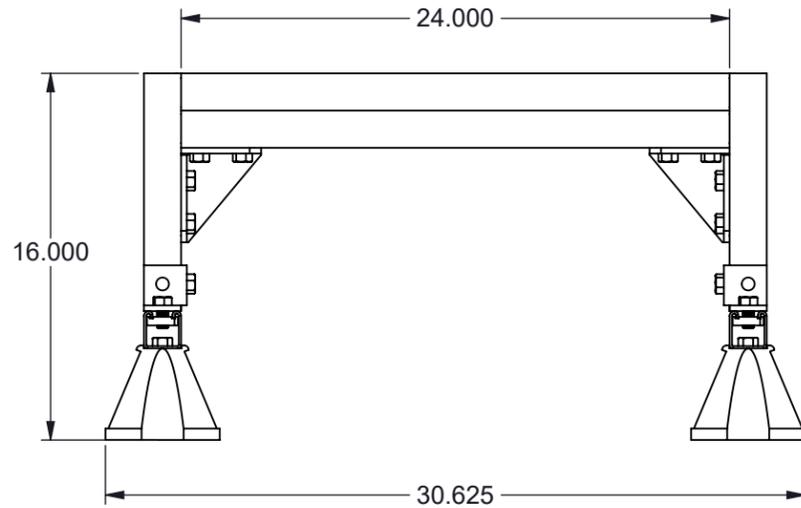

ISOMETRIC VIEW

NOTES:

- 1) ALL DIMENSIONS SHOWN ARE NOMINAL.
- 2) DIMENSIONS SHOWN ARE IN INCHES UNLESS OTHERWISE NOTED.

PROPRIETARY AND CONFIDENTIAL THE INFORMATION CONTAINED IN THIS DRAWING IS THE SOLE PROPERTY OF CT INNOVATIONS. ANY REPRODUCTION IN PART OR AS A WHOLE WITHOUT THE WRITTEN PERMISSION OF CT INNOVATIONS IS PROHIBITED.

 CT INNOVATIONS	TITLE: TSRB-D-24-(*) 2 BLOCKS HD BRIDGE SUPPORT, 24"L			
	DRAWN BY/DATE: DL 06FEB2024	SIZE: B	DWG. NO.: CTI-S15119	REV: A
	APPROVED BY/DATE: JDG 09FEB2024	SCALE: NTS	CAD FILE NAME: TSRB-D_A CAD SAVE DATE: Wednesday, February 7, 2024 9:31:17 AM	SHEET: 1 OF 1

6

5

4

3

2

1