




TRAY WIDTH (in)	LENGTH (in)
4	5.82
6	7.82
8	9.82
10	11.82
12	13.82
16	17.82
20	21.82
24	25.82

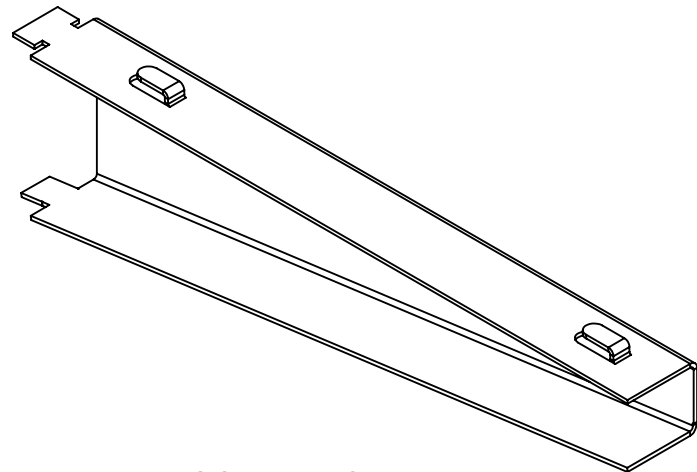


ISOMETRIC VIEW

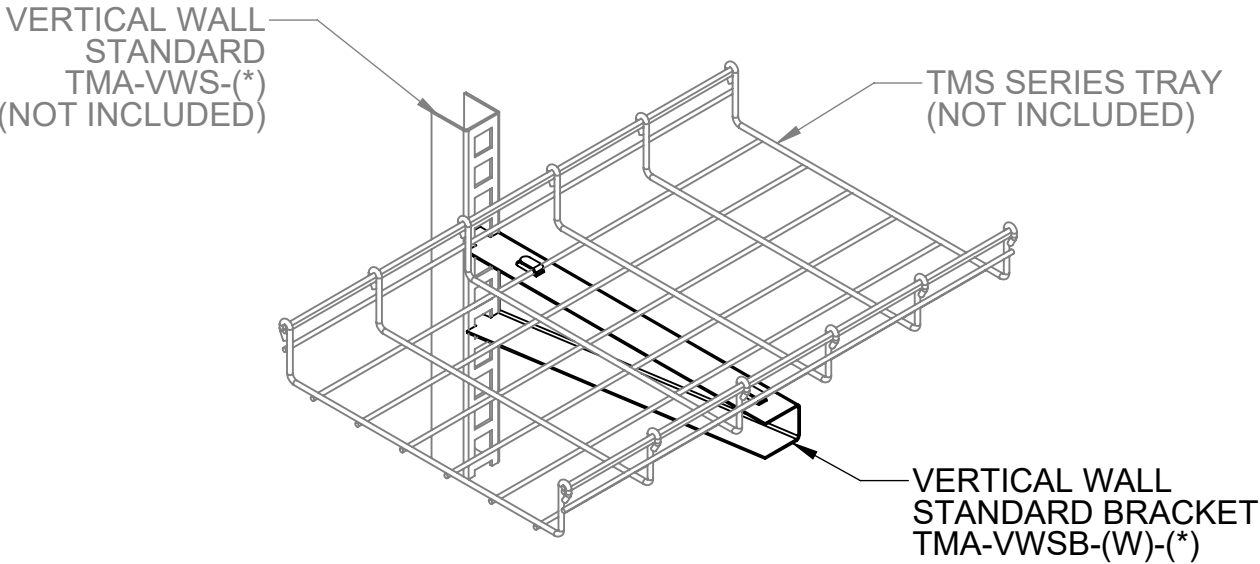

ISO INSTALLED VIEW

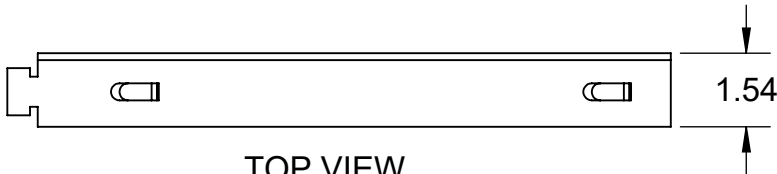

TOP VIEW

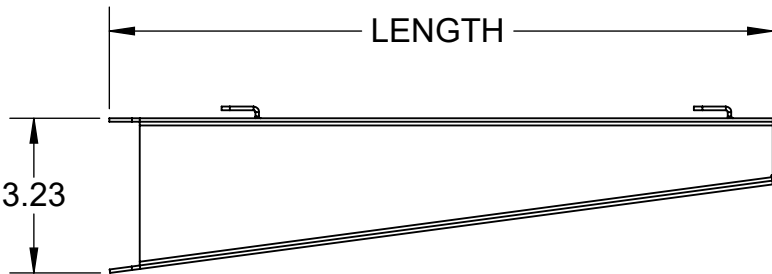

SIDE VIEW

TMA - VWSB - 12 - EG


SERIES
TMA = TOUGHMESH ACCESSORIES

TYPE
VWSB = VERTICAL WALL STANDARD BRACKET

(W) NOMINAL WIDTH
04 = 4"
06 = 6"
08 = 8"
10 = 10"
12 = 12"
16 = 16"
20 = 20"
24 = 24"

(*) MATERIAL/ FINISH
EG = ELECTROPLATED ZINC
PT = PAINTED
HD = HOT-DIPPED GALVANIZED
S4 = STAINLESS STEEL 304
S6 = STAINLESS STEEL 316

NOTE(S):
1) DIMENSIONS SHOWN ARE IN INCHES UNLESS OTHERWISE NOTED.
2) ALL DIMENSIONS SHOWN ARE NOMINAL.
3) SUPPLIED PER PIECE.

PROPRIETARY AND CONFIDENTIAL THE INFORMATION CONTAINED IN THIS DRAWING IS THE SOLE PROPERTY OF CT INNOVATIONS. ANY REPRODUCTION IN PART OR AS A WHOLE WITHOUT THE WRITTEN PERMISSION OF CT INNOVATIONS IS PROHIBITED.			
	TITLE: VERTICAL WALL STANDARD BRACKET TMA-VWSB-(W)-(*)		
	DRAWN BY/DATE: DL 28JUL2023	SIZE: B	DWG. NO.: CTI-S37022
	APPROVED BY/DATE:	SCALE: NTS	REV: B SHEET: 1 OF 1