



TRAY WIDTH (in)	LENGTH (in)
4	10
6	12
8	14
10	16
12	18
16	22
20	26
24	30

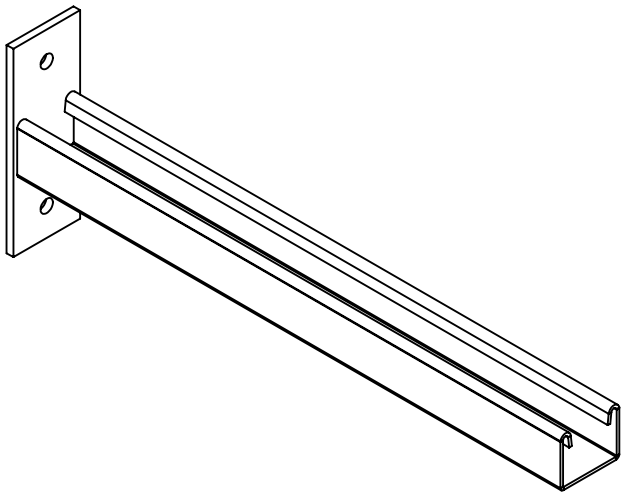

ISOMETRIC VIEW

STRUT WALL BRACKET
TMA-SWB-(W)-(*)

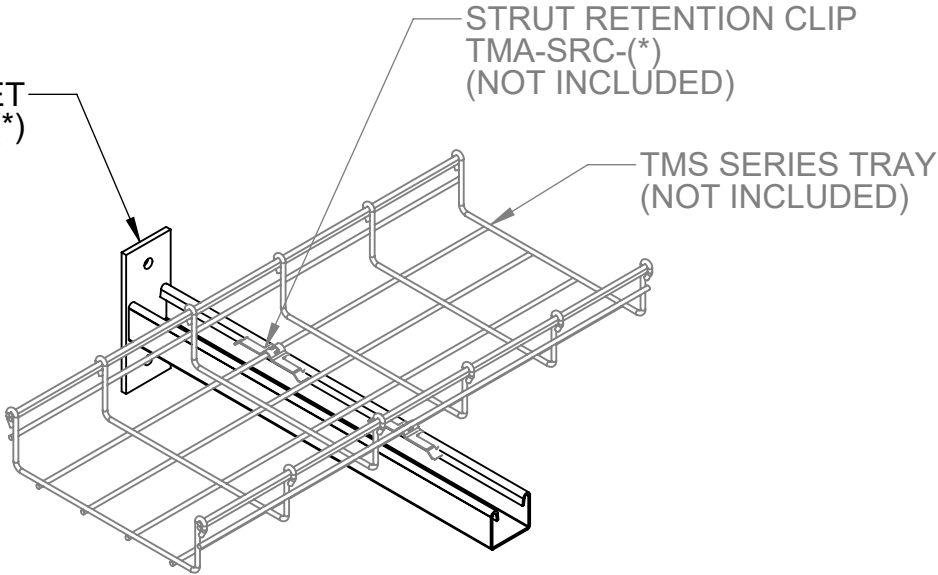

ISO INSTALLED VIEW


TMA - SWB - 12 - EG

SERIES
TMA = TOUGHMESH
ACCESSORIES


TYPE
SWB = STRUT
WALL BRACKET

(W) NOMINAL
TRAY WIDTH
04 = 4"
06 = 6"
08 = 8"
10 = 10"
12 = 12"
16 = 16"
20 = 20"
24 = 24"

(*) MATERIAL/ FINISH
EG = ELECTROPLATED ZINC
PT = PAINTED
HD = HOT-DIPPED GALVANIZED
S4 = STAINLESS STEEL 304
S6 = STAINLESS STEEL 316

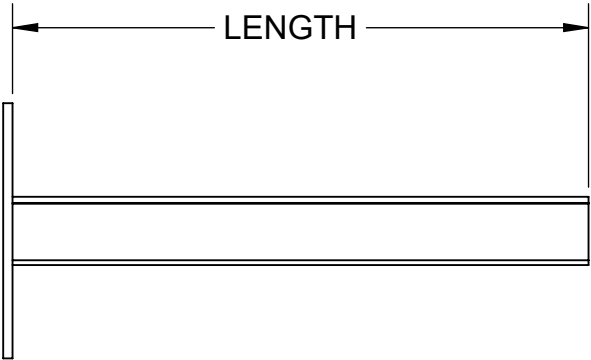


SIDE VIEW

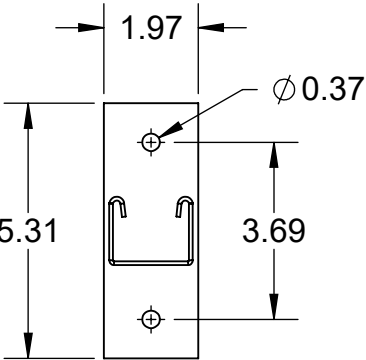

FRONT VIEW

NOTE(S):
1) DIMENSIONS SHOWN ARE IN INCHES UNLESS OTHERWISE NOTED.
2) ALL DIMENSIONS SHOWN ARE NOMINAL.
3) SUPPLIED PER PIECE.

PROPRIETARY AND CONFIDENTIAL THE INFORMATION CONTAINED IN THIS DRAWING IS THE SOLE PROPERTY OF CT INNOVATIONS. ANY REPRODUCTION IN PART OR AS A WHOLE WITHOUT THE WRITTEN PERMISSION OF CT INNOVATIONS IS PROHIBITED.			
	TITLE: TOUGHMESH STRUT WALL BRACKET TMA-SWB-(W)-(*)		
	DRAWN BY/DATE: DL 28JUL2023	SIZE: B	DWG. NO.: CTI-S37024
	APPROVED BY/DATE:	SCALE: NTS	REV: B
		CAD FILE NAME: CTI-S37024_A CAD SAVE DATE: Friday, July 28, 2023 11:45:48 AM	SHEET: 1 OF 1