

6

5

4

3

2

1

F

F

E

E

D

D

C


C

B


B

A

A

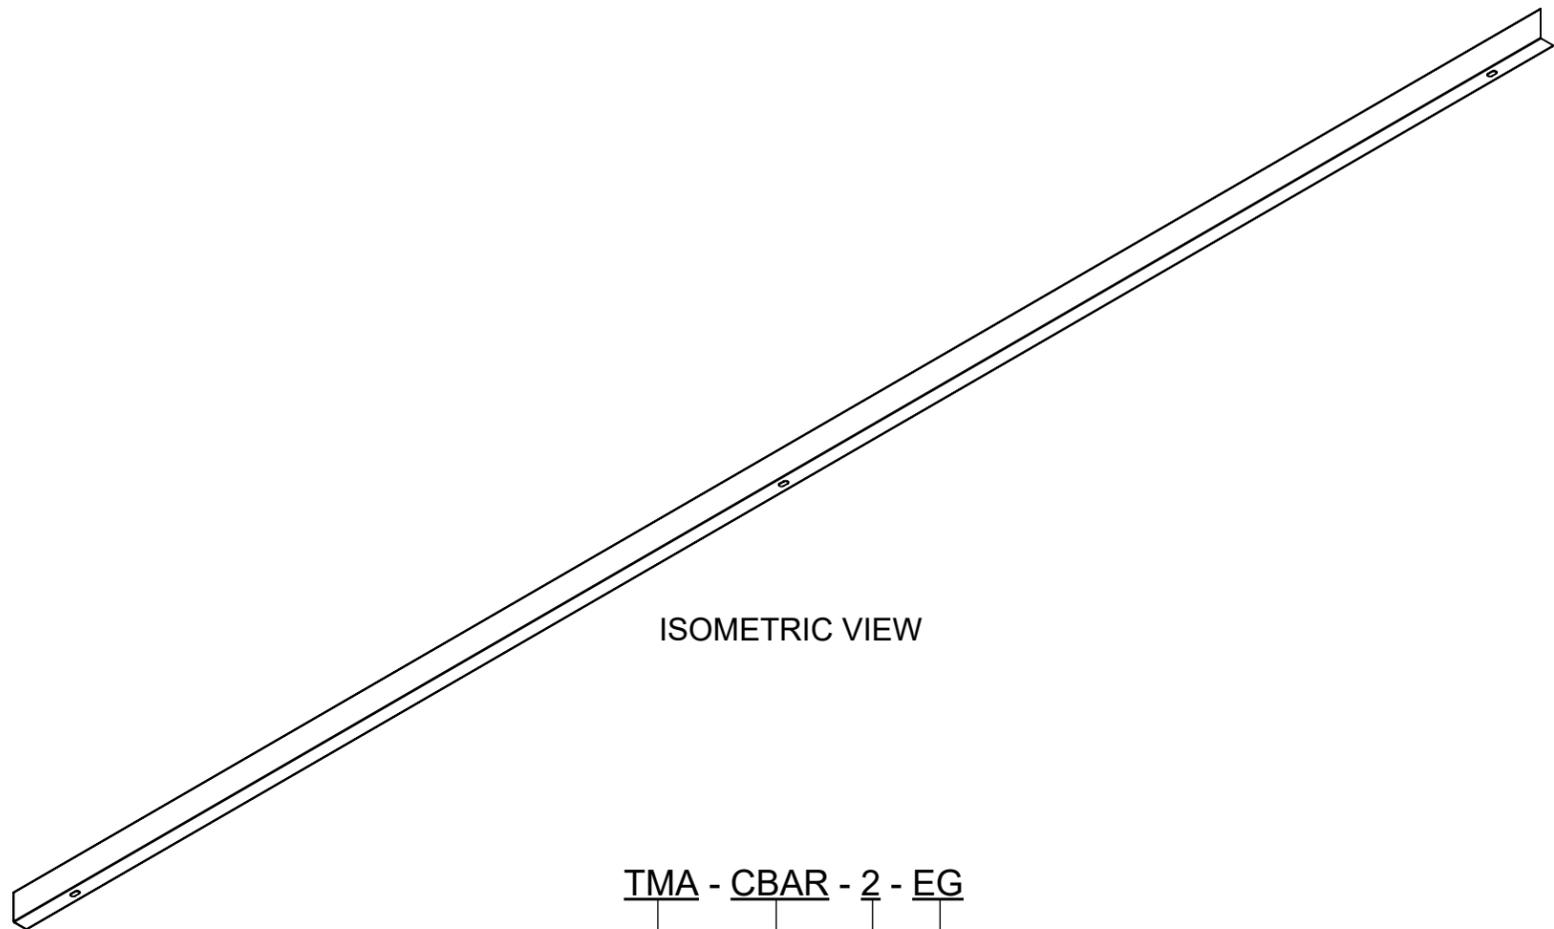

CABLE BARRIER
TMA-CBAR-(H)-(*)

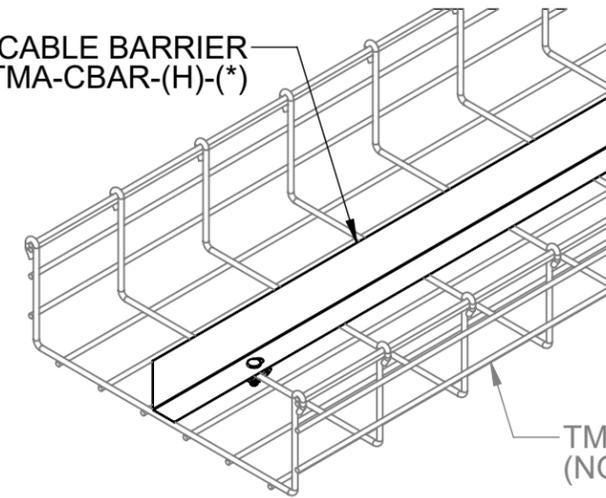

ISO INSTALLED VIEW


TMA - CBAR - 2 - EG

SERIES
TMA = TOUGHMESH
ACCESSORIES


TYPE
CBAR = CABLE
BARRIER

(H) NOMINAL
HEIGHT
2 = 2"
4 = 4"
6 = 6"

(*) MATERIAL/ FINISH
EG = ELECTROPLATED ZINC
PT = PAINTED
HD = HOT-DIPPED GALVANIZED
S4 = STAINLESS STEEL 304
S6 = STAINLESS STEEL 316

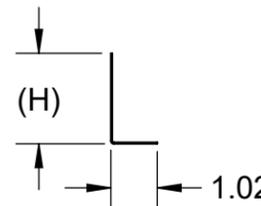

SECTION VIEW

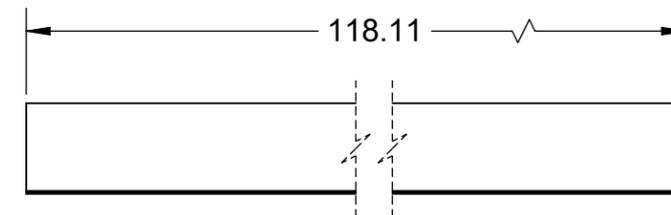

SIDE VIEW

NOTE(S):

- 1) DIMENSIONS SHOWN ARE IN INCHES UNLESS OTHERWISE NOTED.
- 2) ALL DIMENSIONS SHOWN ARE NOMINAL.
- 3) CABLE BARRIER IS USED FOR 2~6" HEIGHT & 2~24" WIDTH WIREBASKET TRAY.
- 4) SUPPLIED PER PIECE WITH HOLD DOWN HARDWARE KIT "TMA-HDKIT-(*).

PROPRIETARY AND CONFIDENTIAL THE INFORMATION CONTAINED IN THIS DRAWING IS THE SOLE PROPERTY OF CT INNOVATIONS. ANY REPRODUCTION IN PART OR AS A WHOLE WITHOUT THE WRITTEN PERMISSION OF CT INNOVATIONS IS PROHIBITED.

 CT INNOVATIONS	TITLE: TOUGHMESH CABLE BARRIER TMA-CBAR-(H)-(*)		
	DRAWN BY/DATE: LW 26JUL2023	SIZE: B	DWG. NO.: CTI-S37025
APPROVED BY/DATE:	SCALE: NTS	CAD FILE NAME: TMA-CBAR-(H)_A CAD SAVE DATE: Wednesday, July 26, 2023 5:39:31 PM	SHEET: 1 OF 1

6

5

4

3

2

1